


MAP 07

MAP 05

MAP 01

MAP 04

TOWNSHIP OF MT. ABRAM

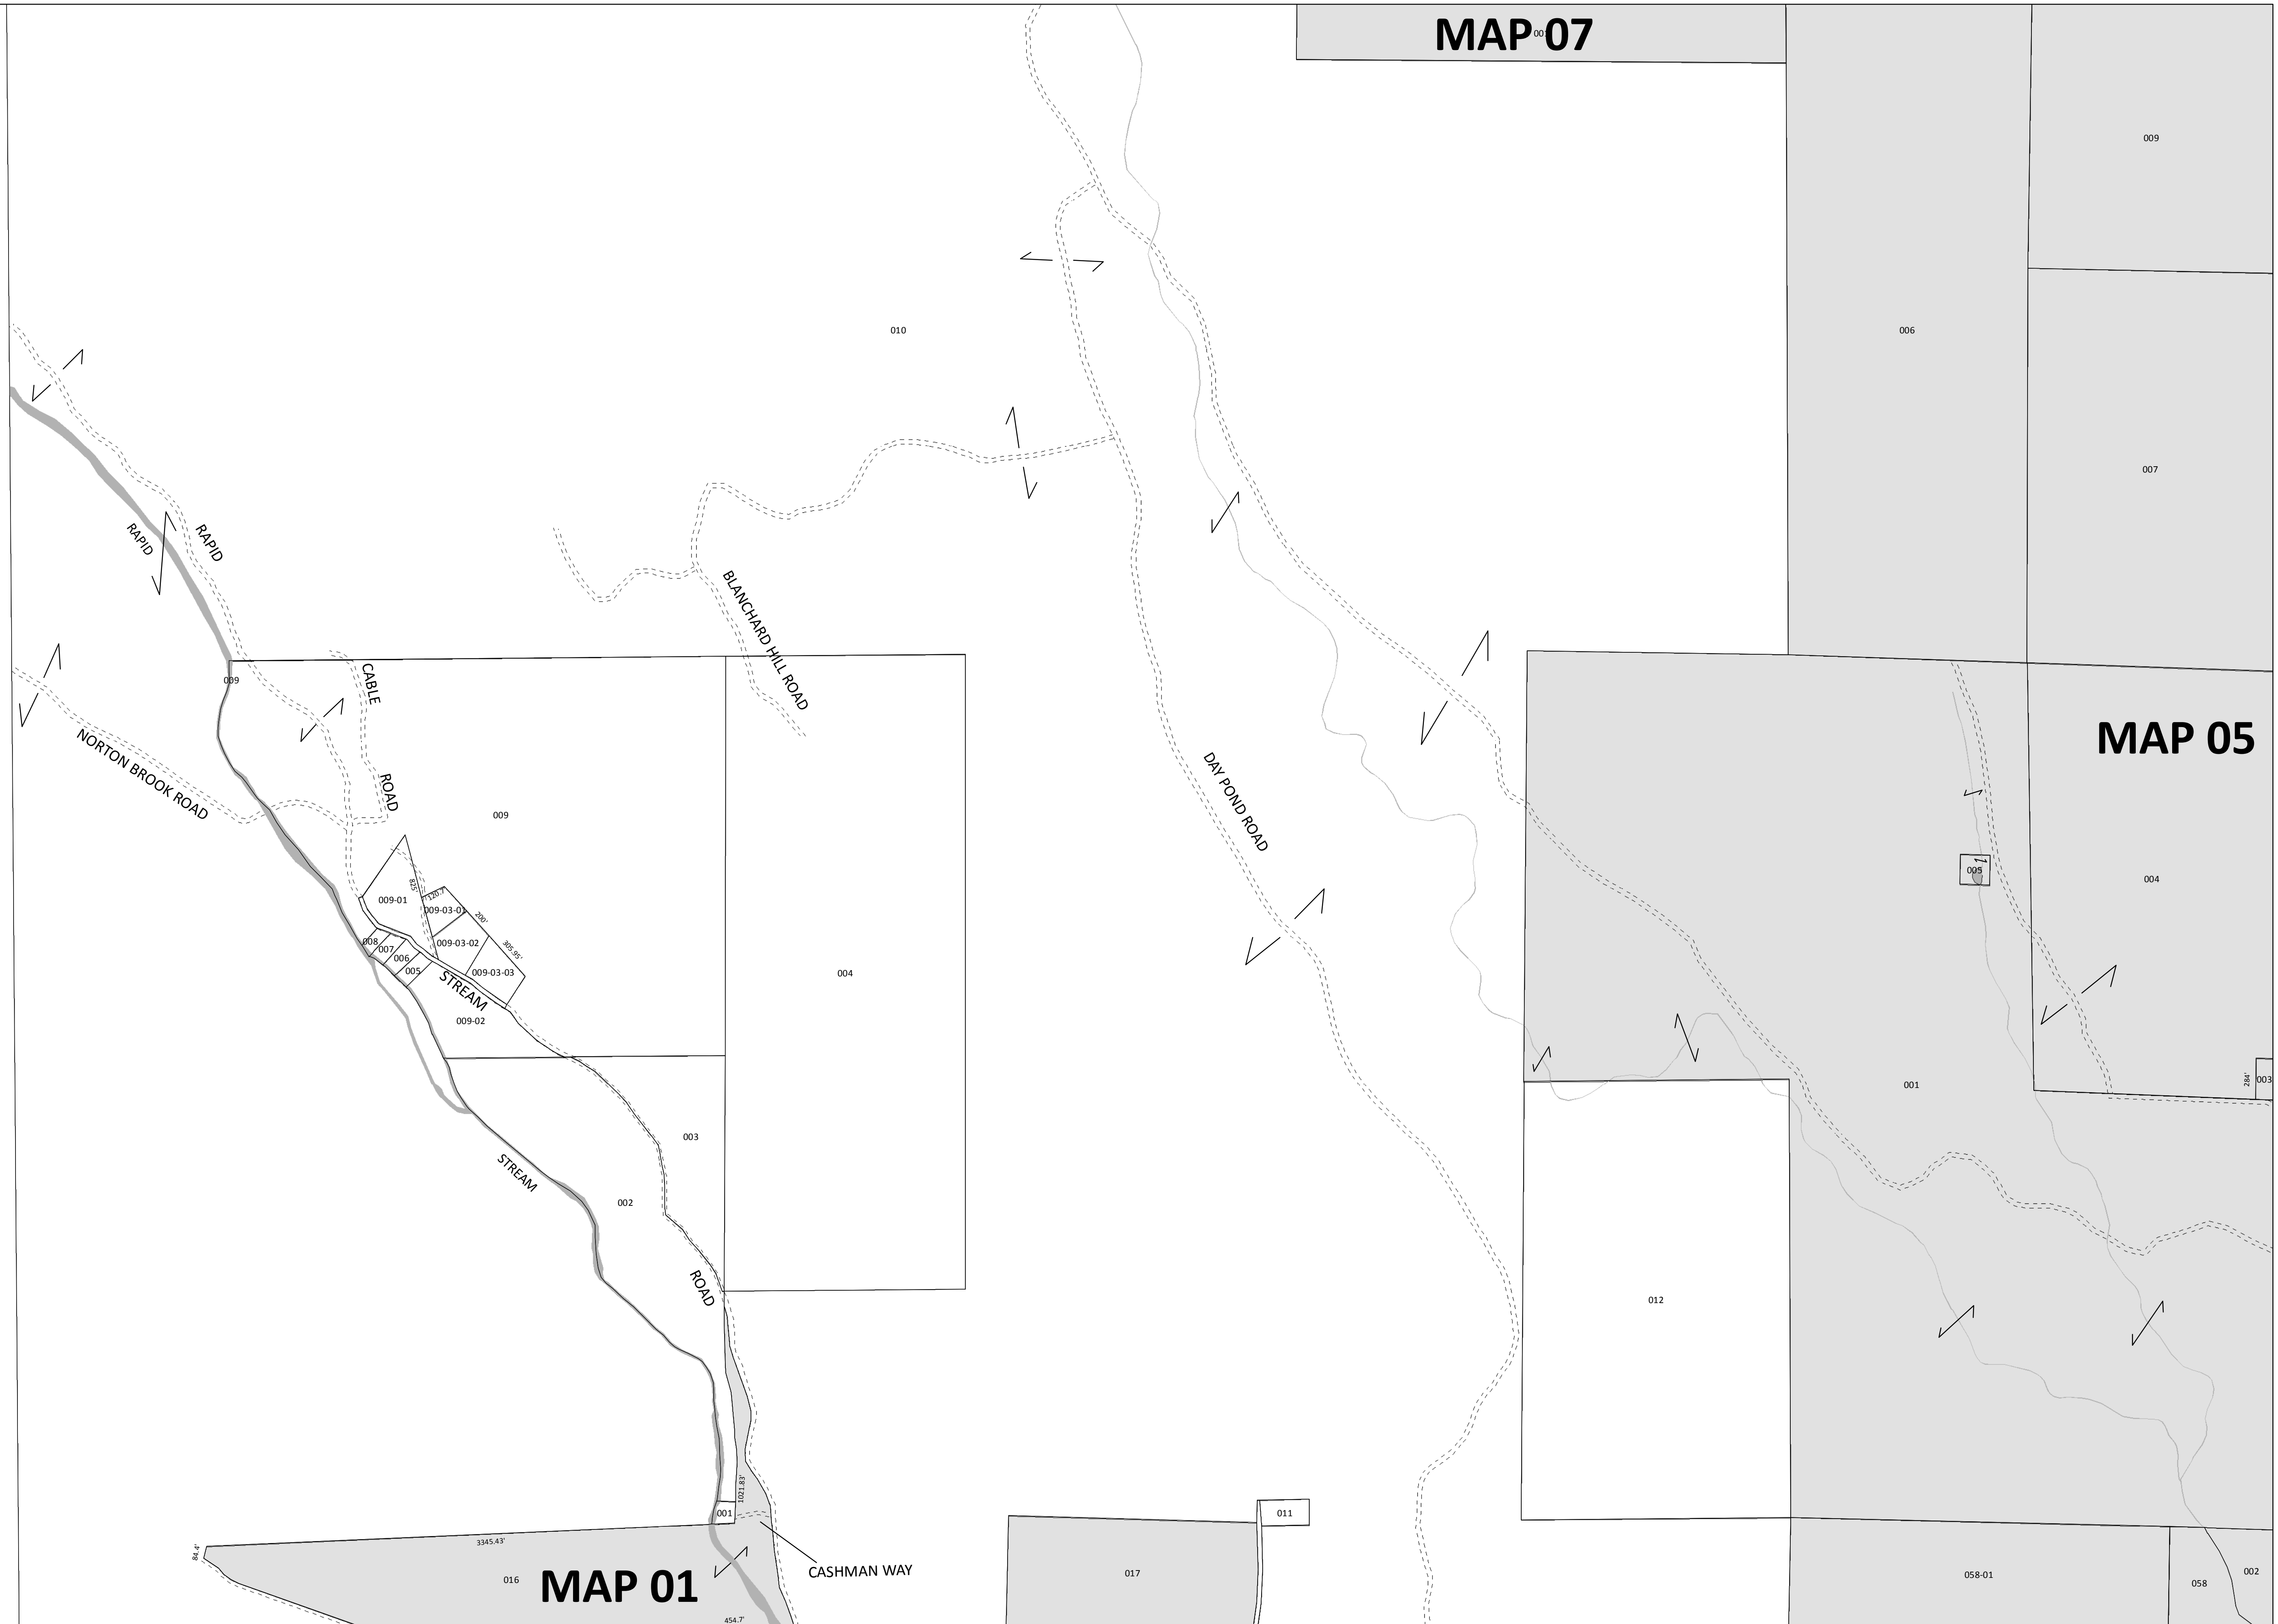

Disclaimer: This information has been produced using a number of disparate data sources to support assessing activities. It should not be used for conveyances. Neither the Town of Kingfield nor Sebago Technics are responsible for map errors, omissions, misuse, misinterpretation, or correctness of the data.


MAPS PREPARED BY:

**SEBAGO**  
TECHNICS  
WWW.SEBAGOTECHNICS.COM  
75 John Roberts Rd. Suite 1A South Portland, ME 04106 Tel: 207-259-2100  
250 Goodwin Rd. Suite B Lewiston, ME 04240 Tel: 207-933-9666

PROPERTY MAP


**TOWN OF KINGFIELD, MAINE**

MARCH 1, 2015

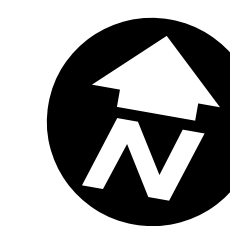

**UPDATES**

SEBAGO TECHNICS 2015 UPDATES & CONVERSION  
ACME LAND SURVEYING JUNE 2011 ORIGINAL TAX MAPS

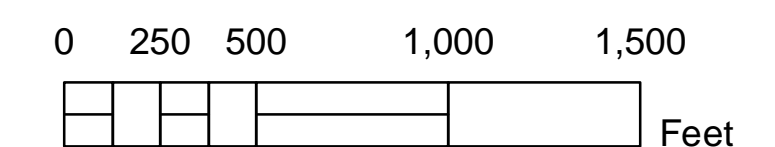

MAP 04