

MAP 19

MAP 09

MAP 05


MAP 05

MAP 21

MAP 18

MAP 03

LEXINGTON TOWNSHIP

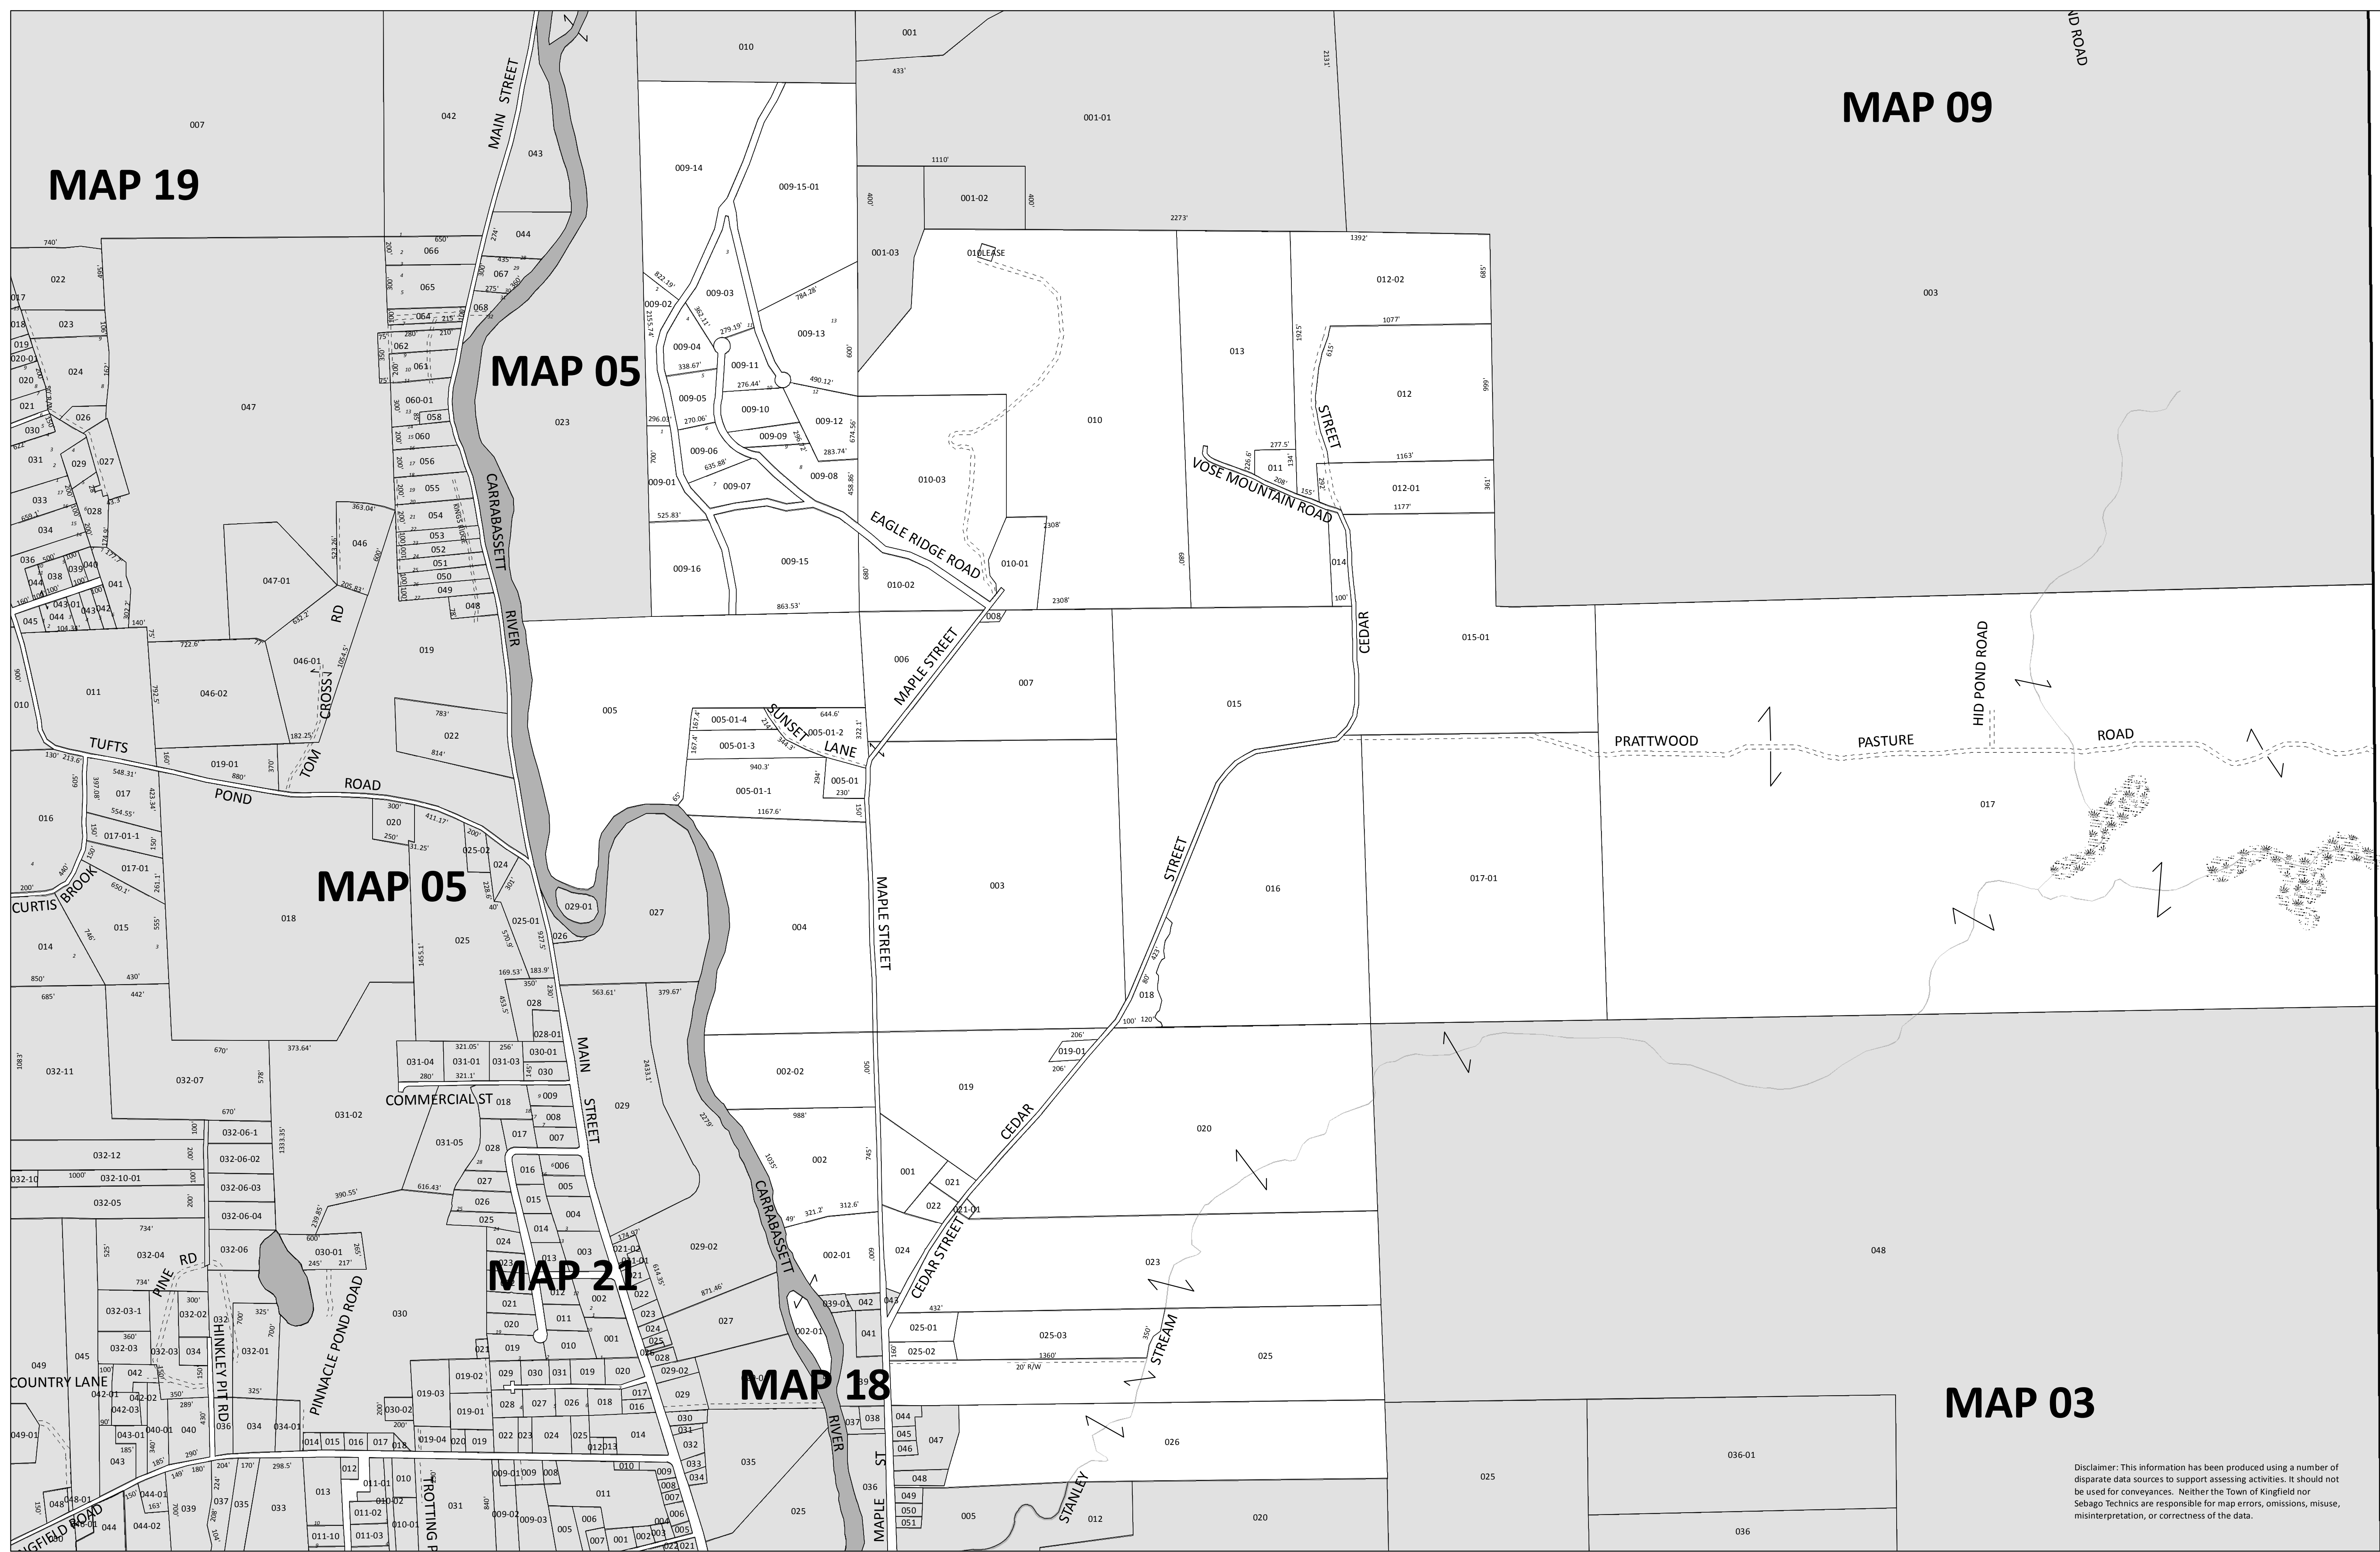


MAPS PREPARED BY:
SEBAGO
 TECHNICS
 WWW.SEBAGOTECHNICS.COM
 75 John Roberts Rd., Suite 114
 South Portland, ME 04106
 Tel: 207-259-2100


PROPERTY MAP

TOWN OF KINGFIELD, MAINE

MARCH 1, 2015

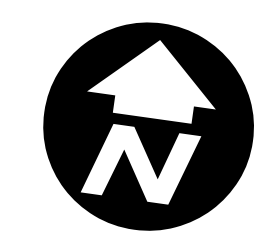

UPDATES
 SEBAGO TECHNICS 2015 UPDATES & CONVERSION
 ACME LAND SURVEYING JUNE 2011 ORIGINAL TAX MAPS

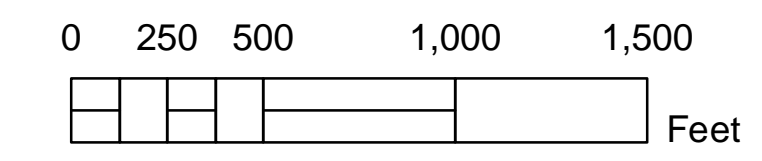

MAP 06

Disclaimer: This information has been produced using a number of disparate data sources to support assessing activities. It should not be used for conveyances. Neither the Town of Kingfield nor Sebago Technics are responsible for map errors, omissions, misuse, misinterpretation, or correctness of the data.